



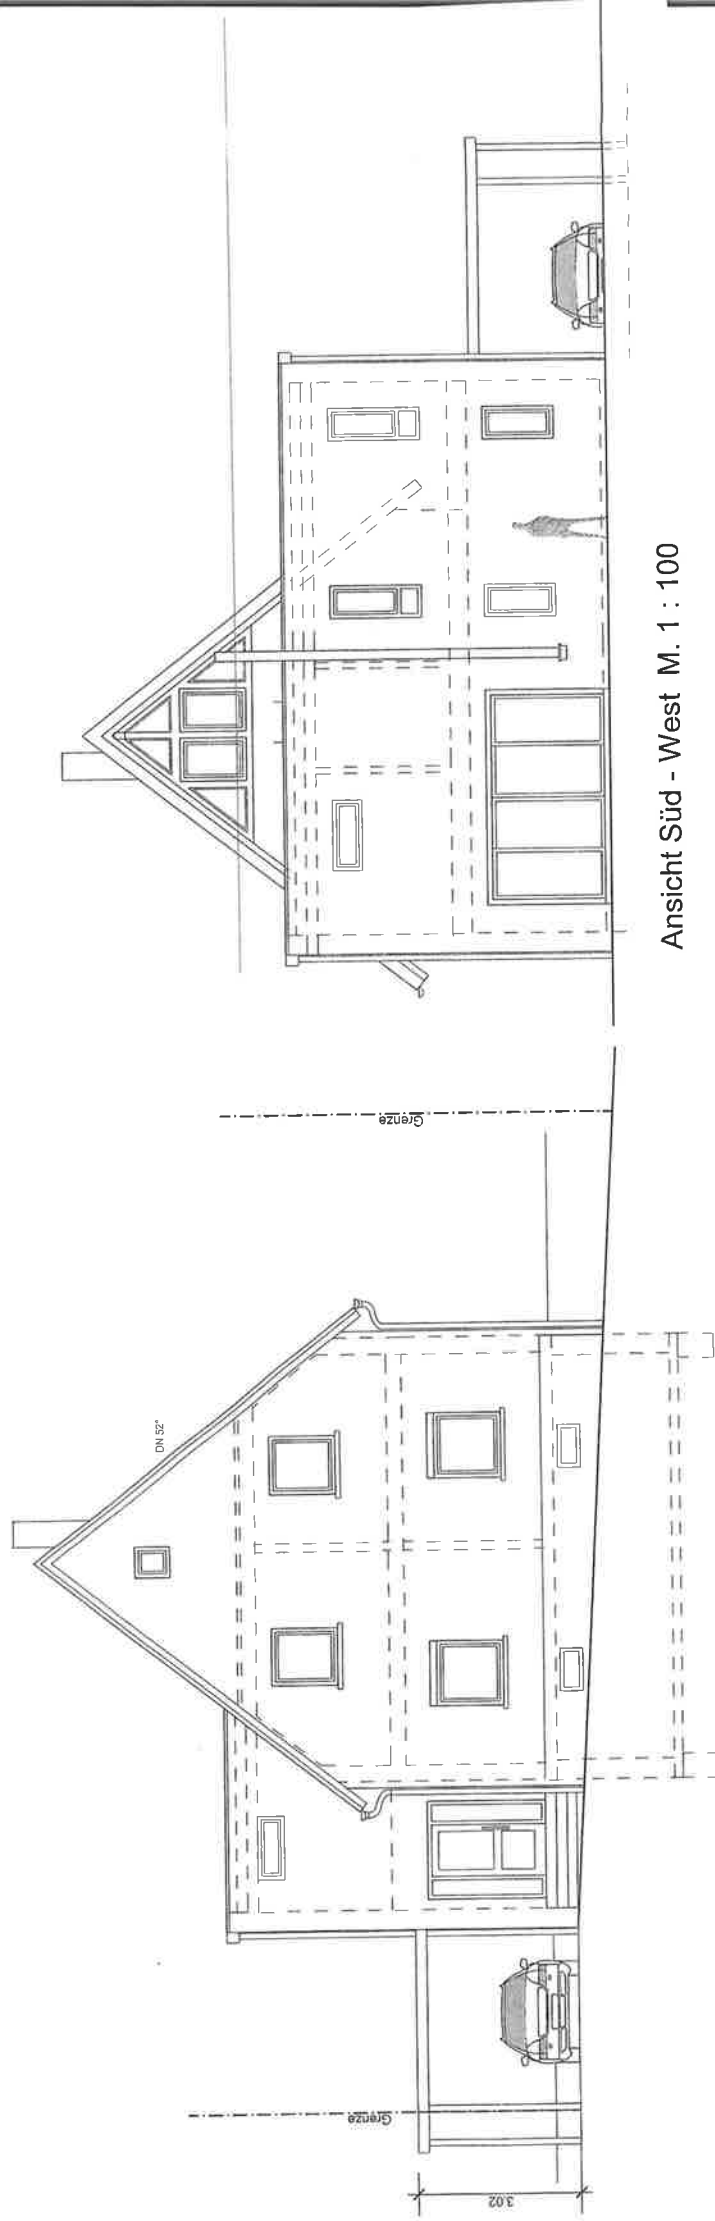

Ansicht Nord - Ost M. 1 : 100

Ansicht Süd - West M. 1 : 100

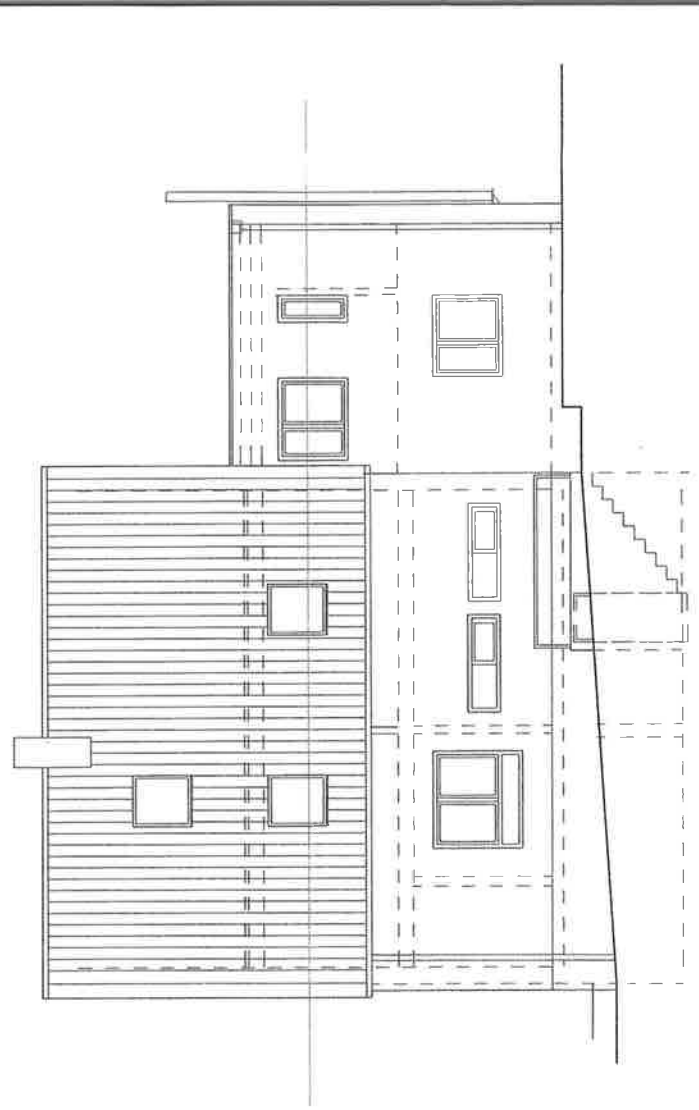

Ansicht Süd - Ost M. 1 : 100

Ansicht Nord - West M. 1 : 100