


2341
31

2


41
4

2341
83


2341

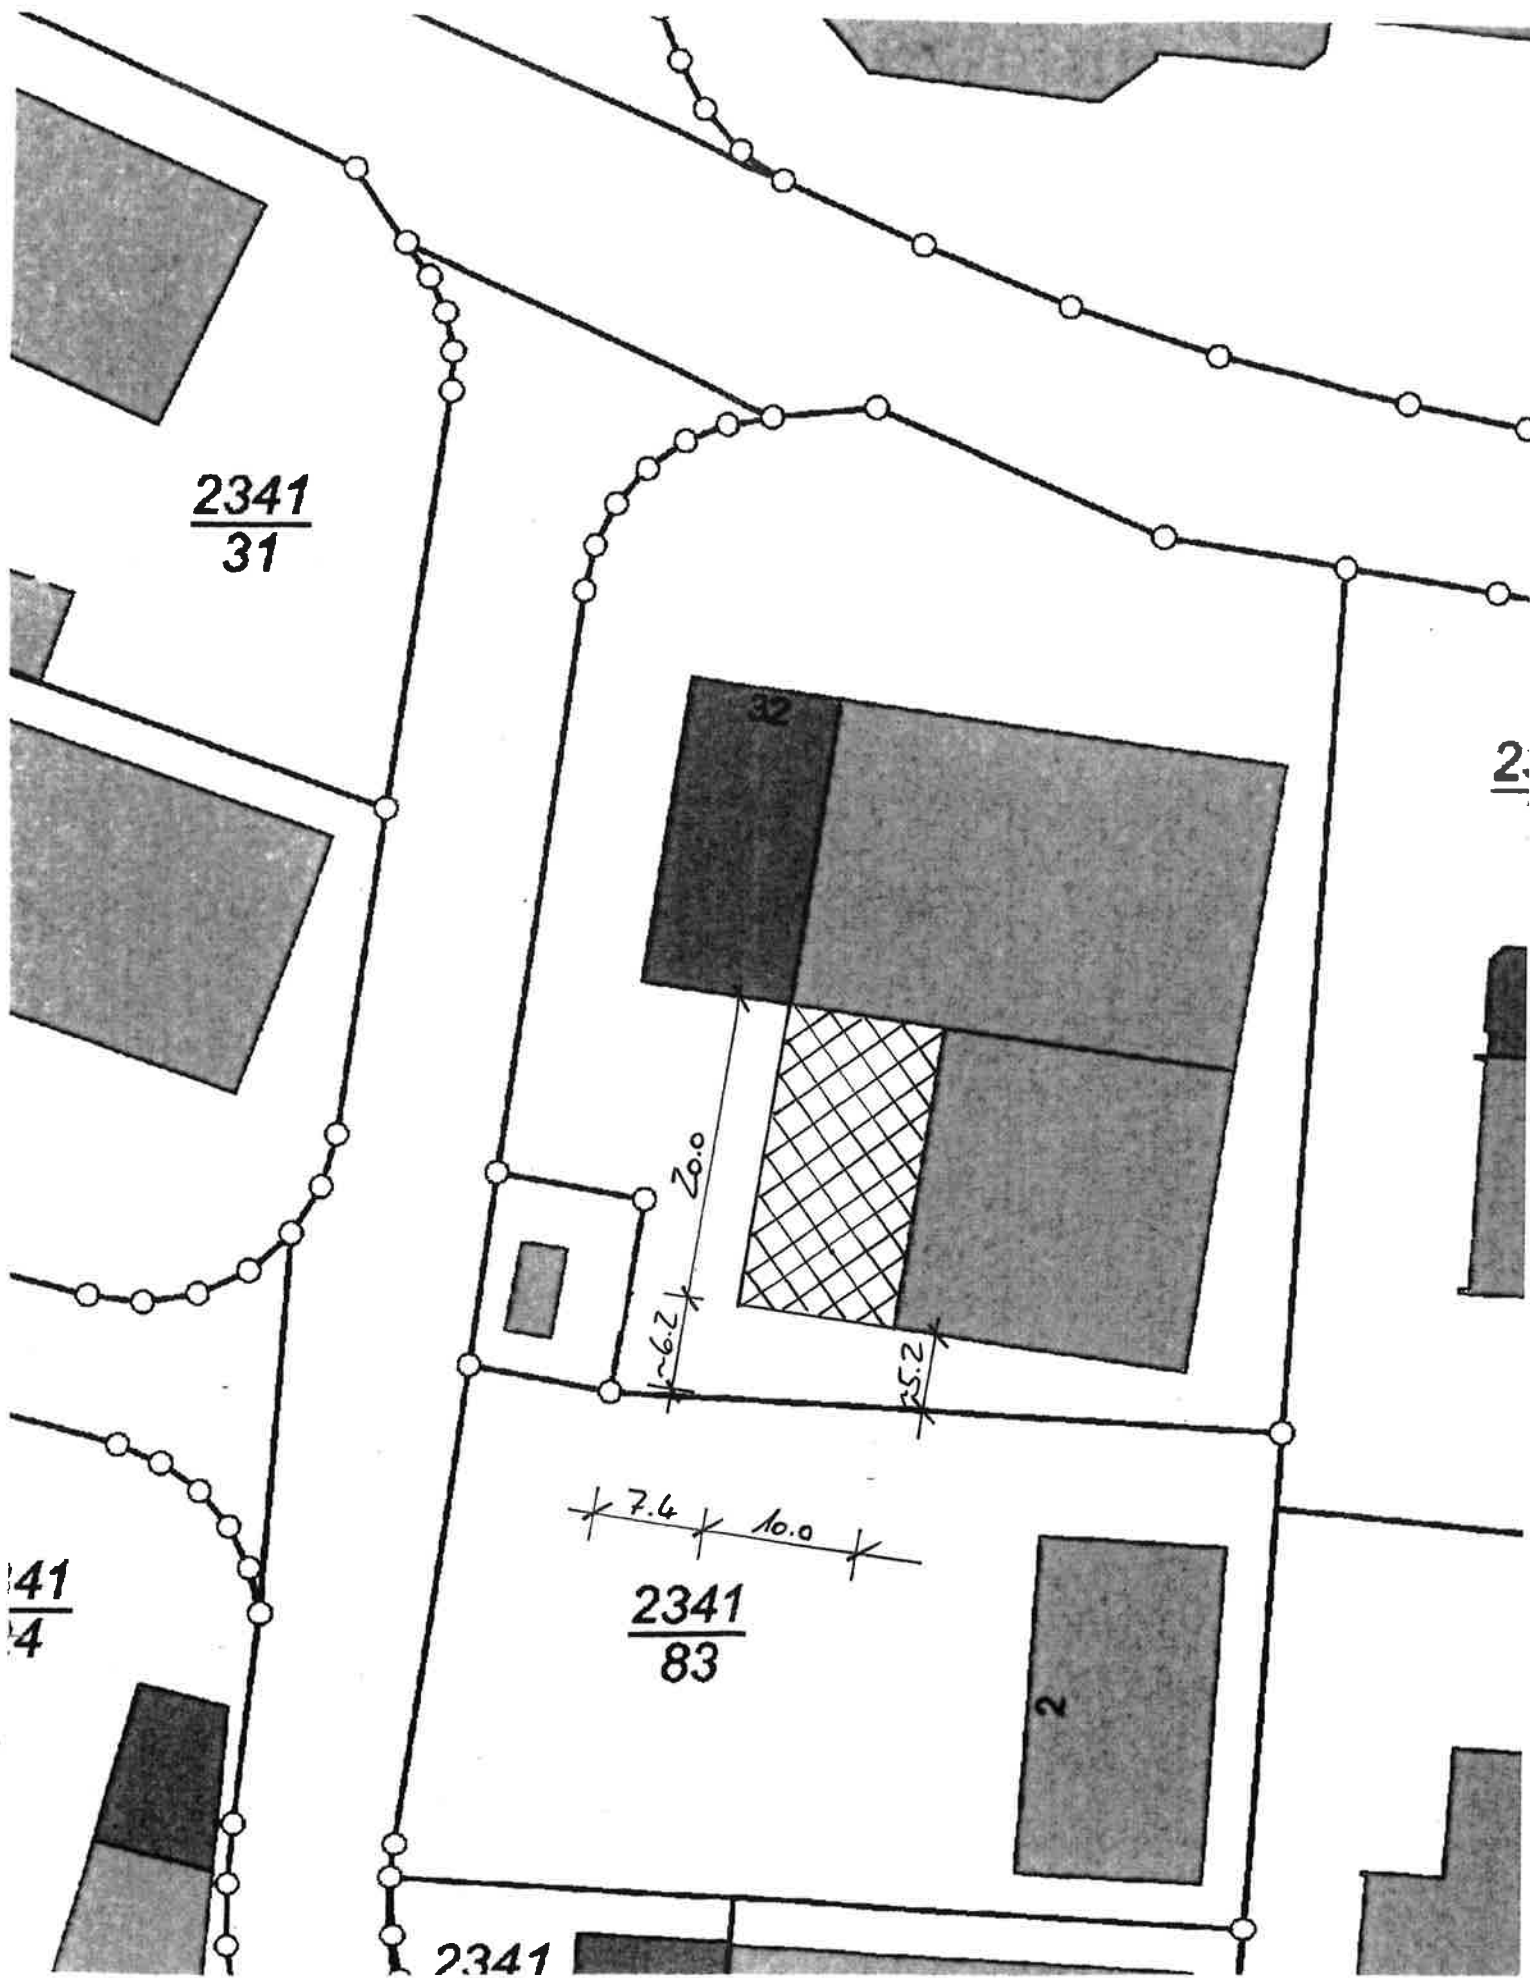

Abstandsflächen:
Süd: $4.95\text{m} \times 0.4 = 1.98\text{m} \Rightarrow 3\text{m}$
West: $(4.95\text{m} + 1.09\text{m}/3) \times 0.4 = 2.23\text{m} \Rightarrow 3\text{m}$

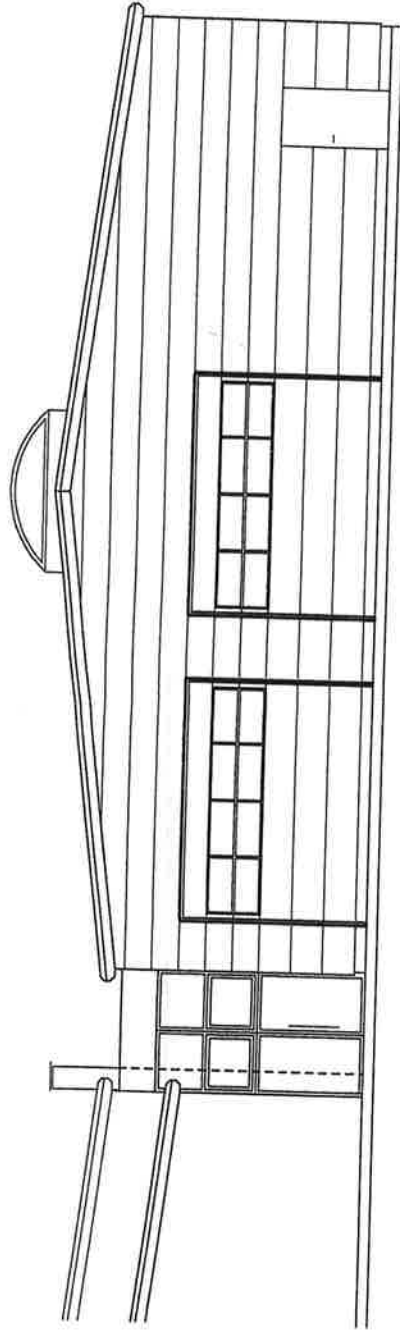

Ansicht West

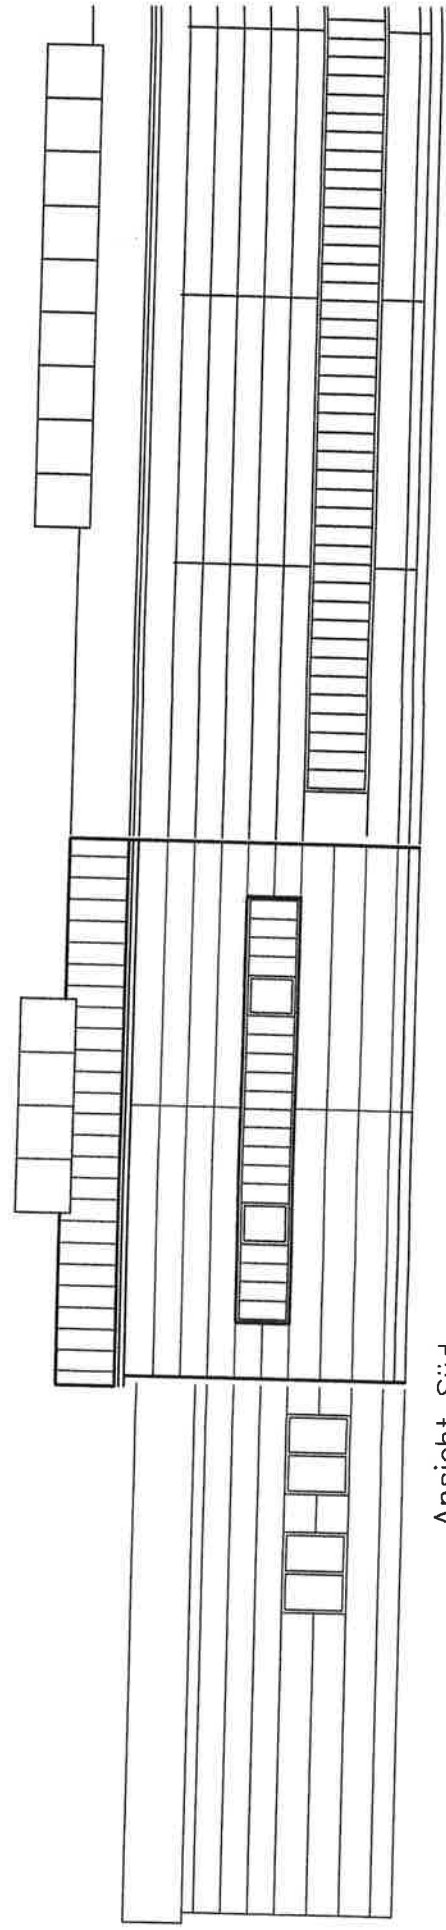

Ansicht Süd