


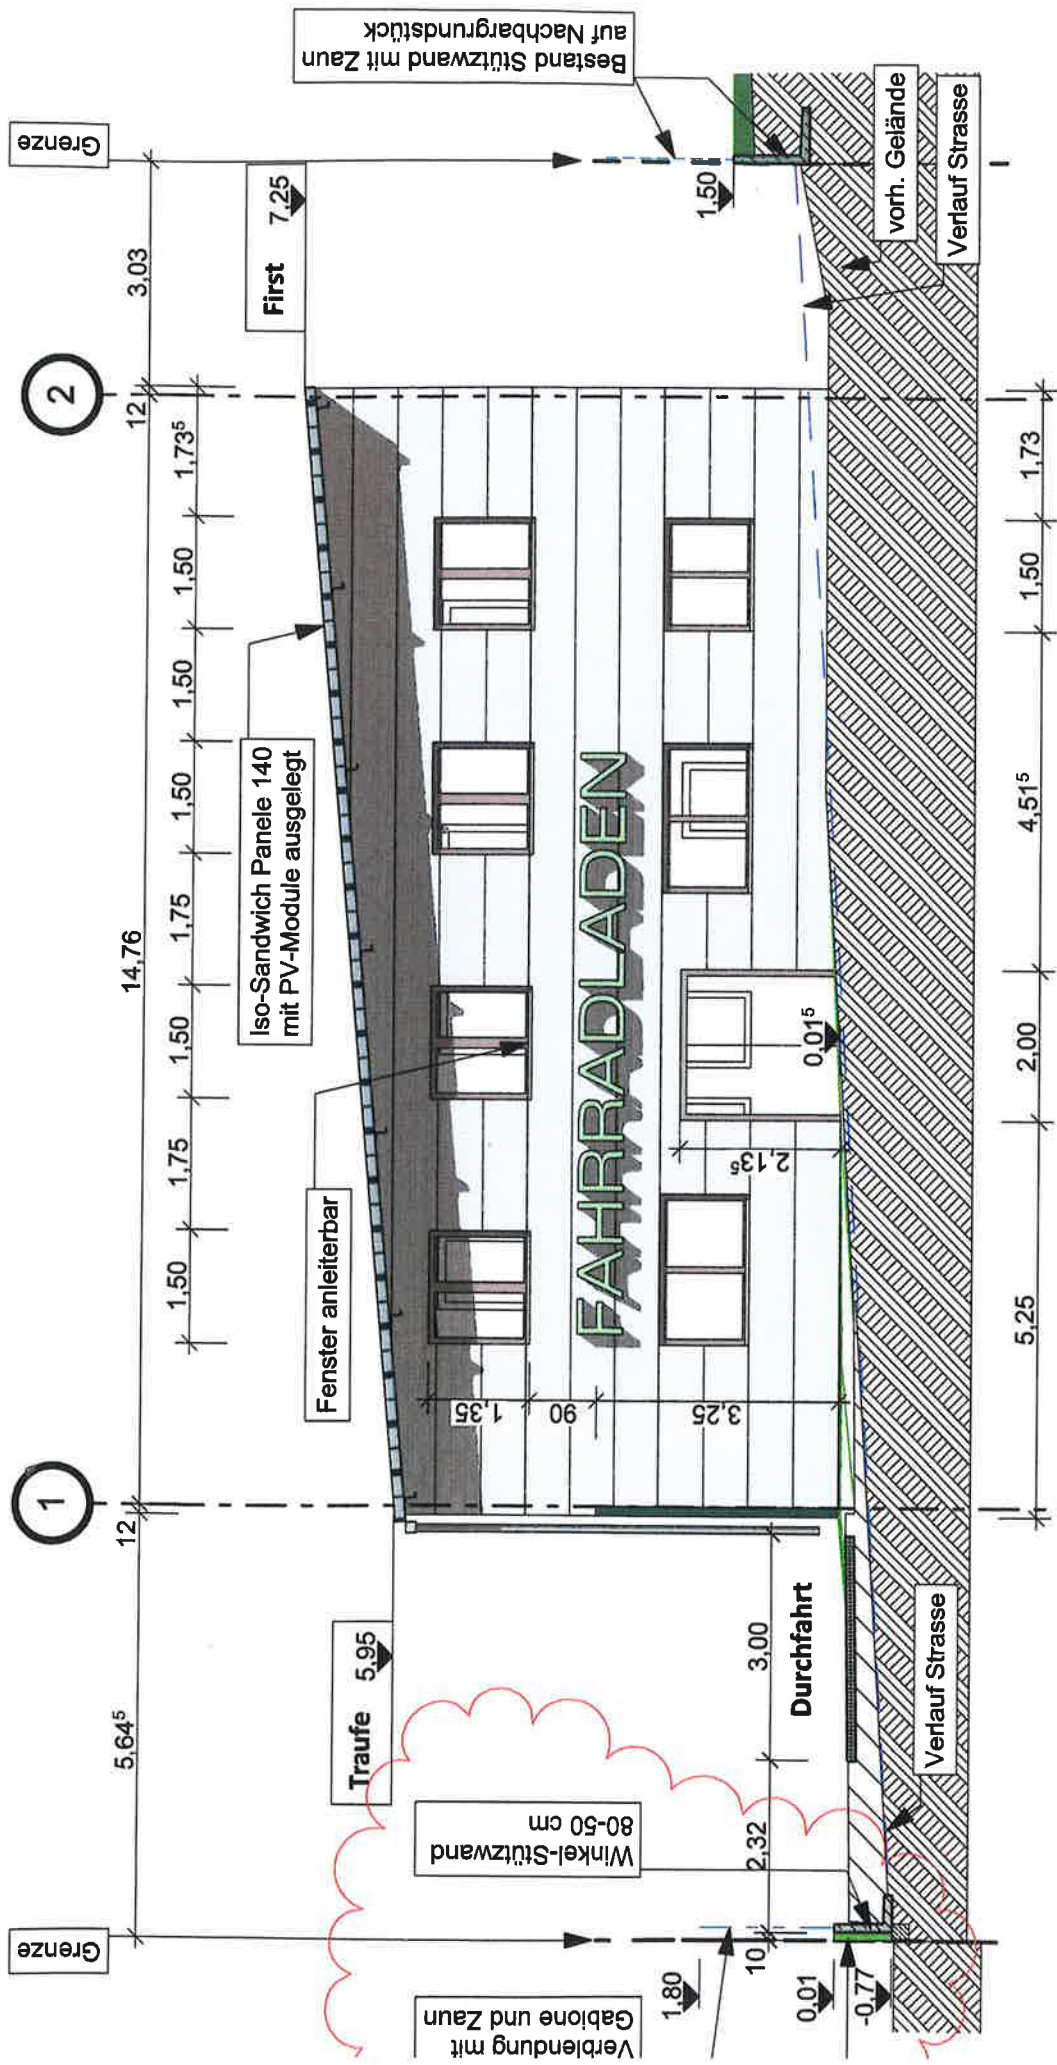

A-01 Ansicht SO 1:100

